


336-46911

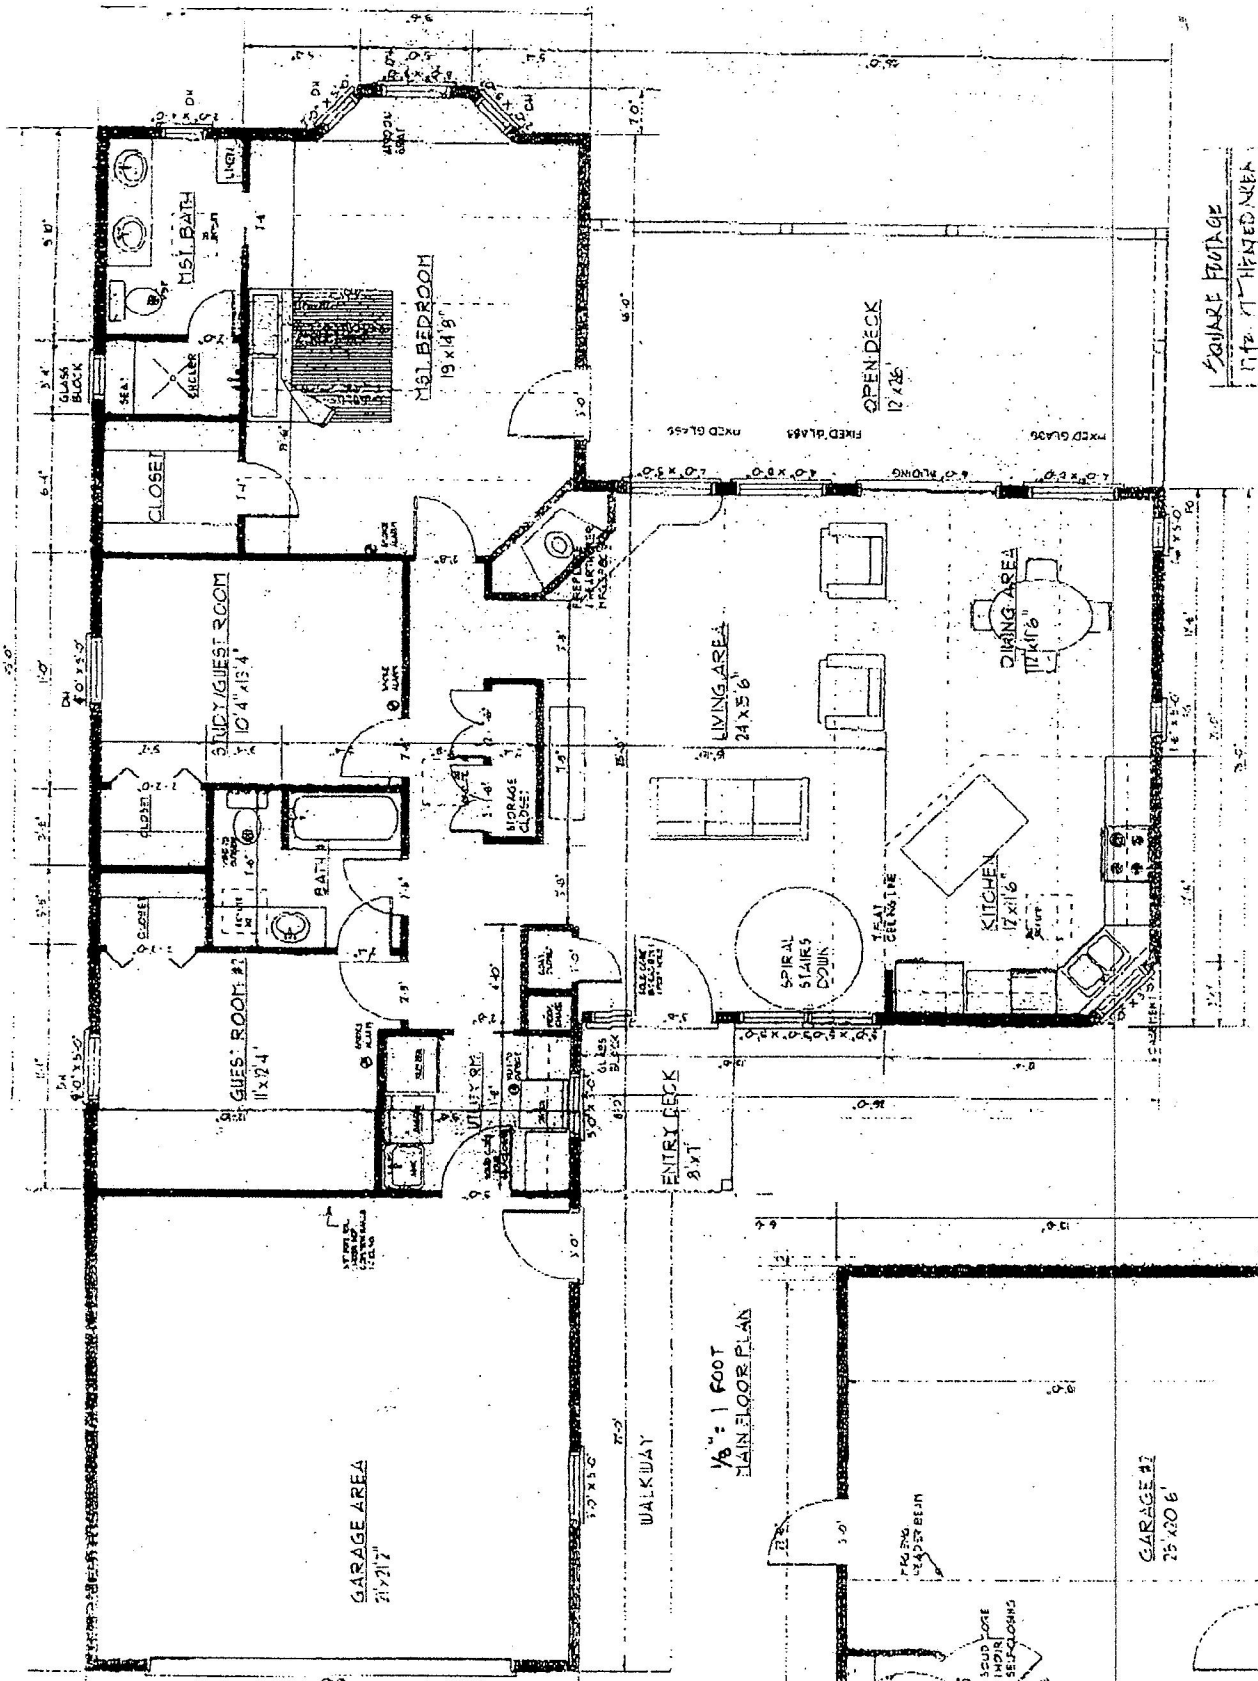


**SQUARE FOOTAGE**

172	7" HEATED W/RET
404	1" GARAGE
408	1" LATE GALLERY
400	1" OPEN DECK
36	1" COVERED DECK
SCOP R-3, U-1 TYPES	

SCALE	1" = 16'-0"
DATE	JULY 2001
DESIGNER	JOHN W. HARRIS, P.E.
CLIENT	MR. & MRS. J. W. HARRIS
PROJECT	LOT 10, BLDG. 1, PHASE 1 OF SERRA LINDA, LINCOLN COUNTY, NEW MEXICO

1/8" = 1 FOOT  
MAIN FLOOR PLAN

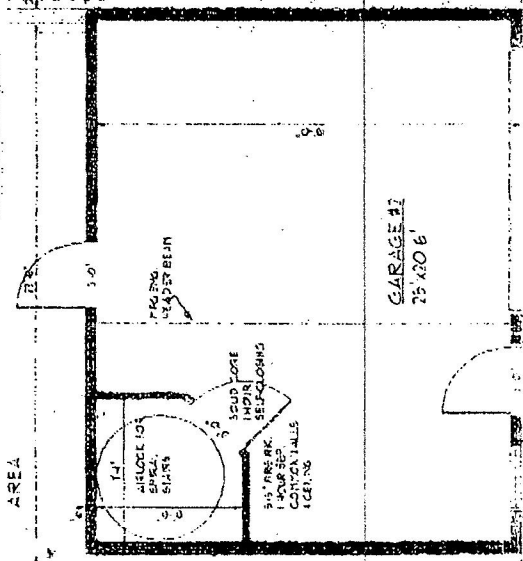

BASEMENT  
7'4" x 10'