




SCALE: 1" = 600'

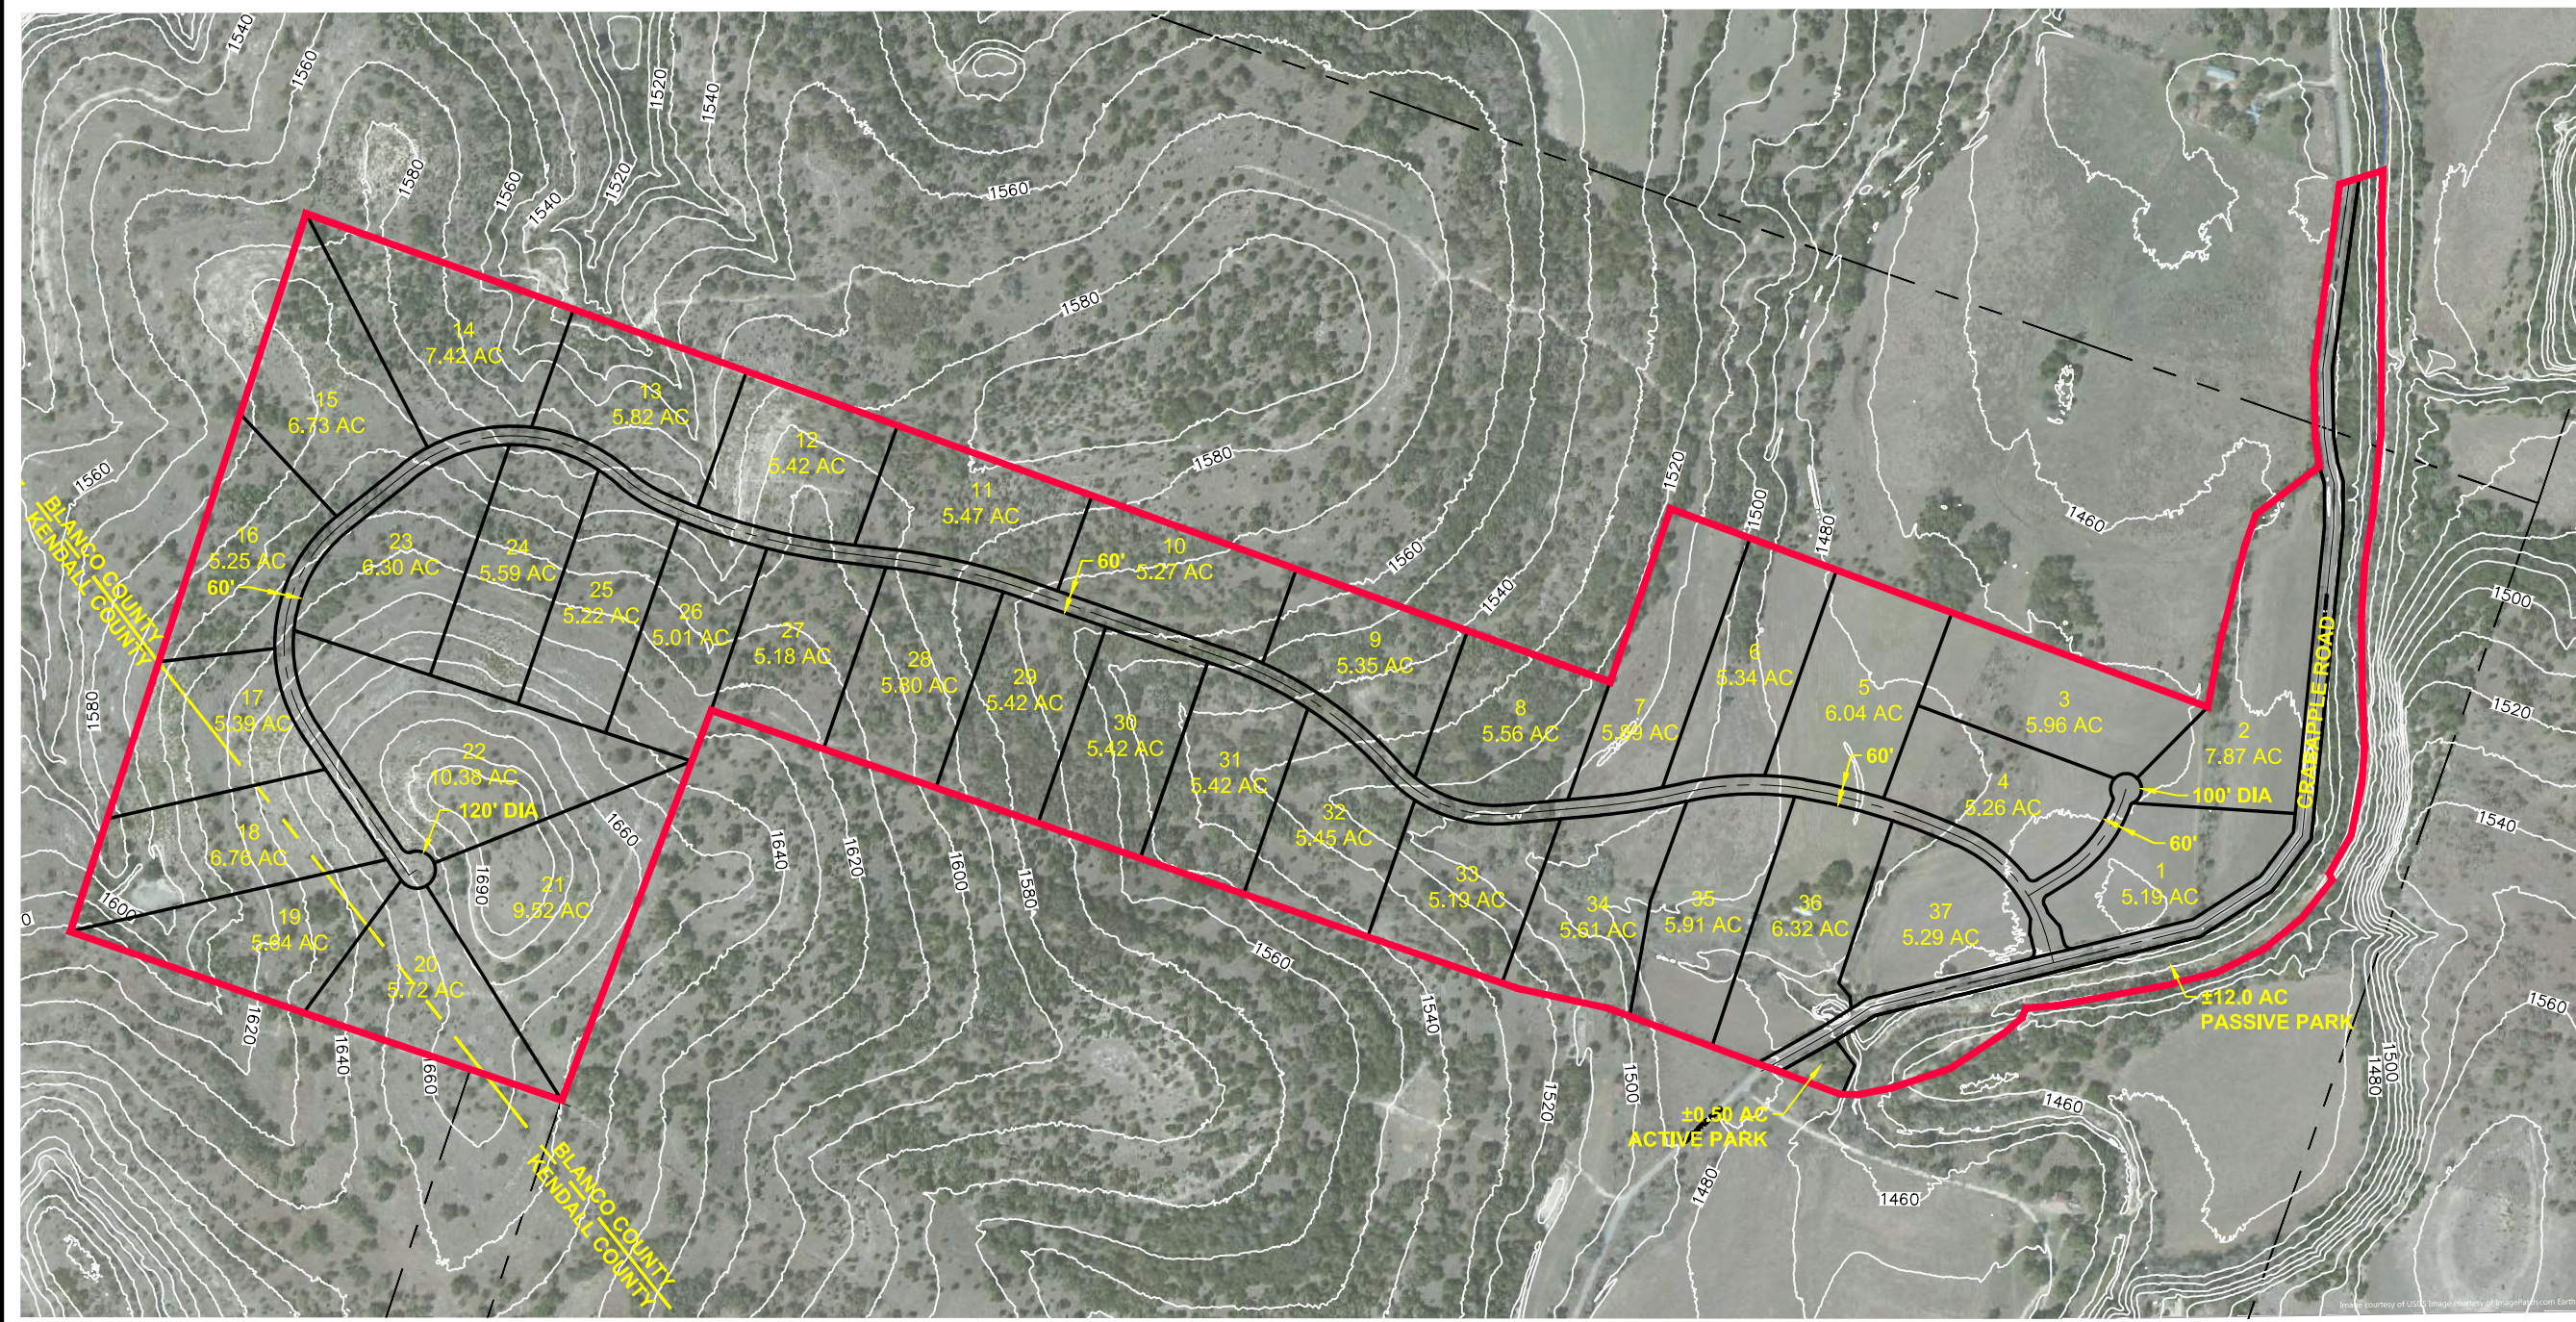

AERIAL SOURCE: IMAGEPATCH.COM EARTHSTAR GEOGRAPHICS 2017

DEVELOPER:
BLANCO-CRABAPPLE 249, LLC
16607 BLANCO ROAD, SUITE 707
SAN ANTONIO, TX 78232

COURSENS-KOEHLER
ENGINEERING & ASSOCIATES
a division of **Westwood**
1718 Dry Creek Way, Suite 110 • San Antonio, Texas 78239
Tel: 210.265.8300 • Fax: 210.855.5530
TBPE Firm No. F-11756 • TBPLS Firm No. 10194084
www.westwoodps.com

CRABAPPLE SUBDIVISION
BLANCO COUNTY, TEXAS
PROPOSED SITE PLAN

JOB NO.:	12487.00
DATE:	SEPT 6, 2017
DRAWN:	DBB
REVISIONS:	

File: N:\0012487.00\Civil\Crabapple_Subdivision.dwg Exhibits\17-0906_SITE_PLAN.dwg