



3 RIGHT ELEVATION
Scale: 3/16" = 1'-0"

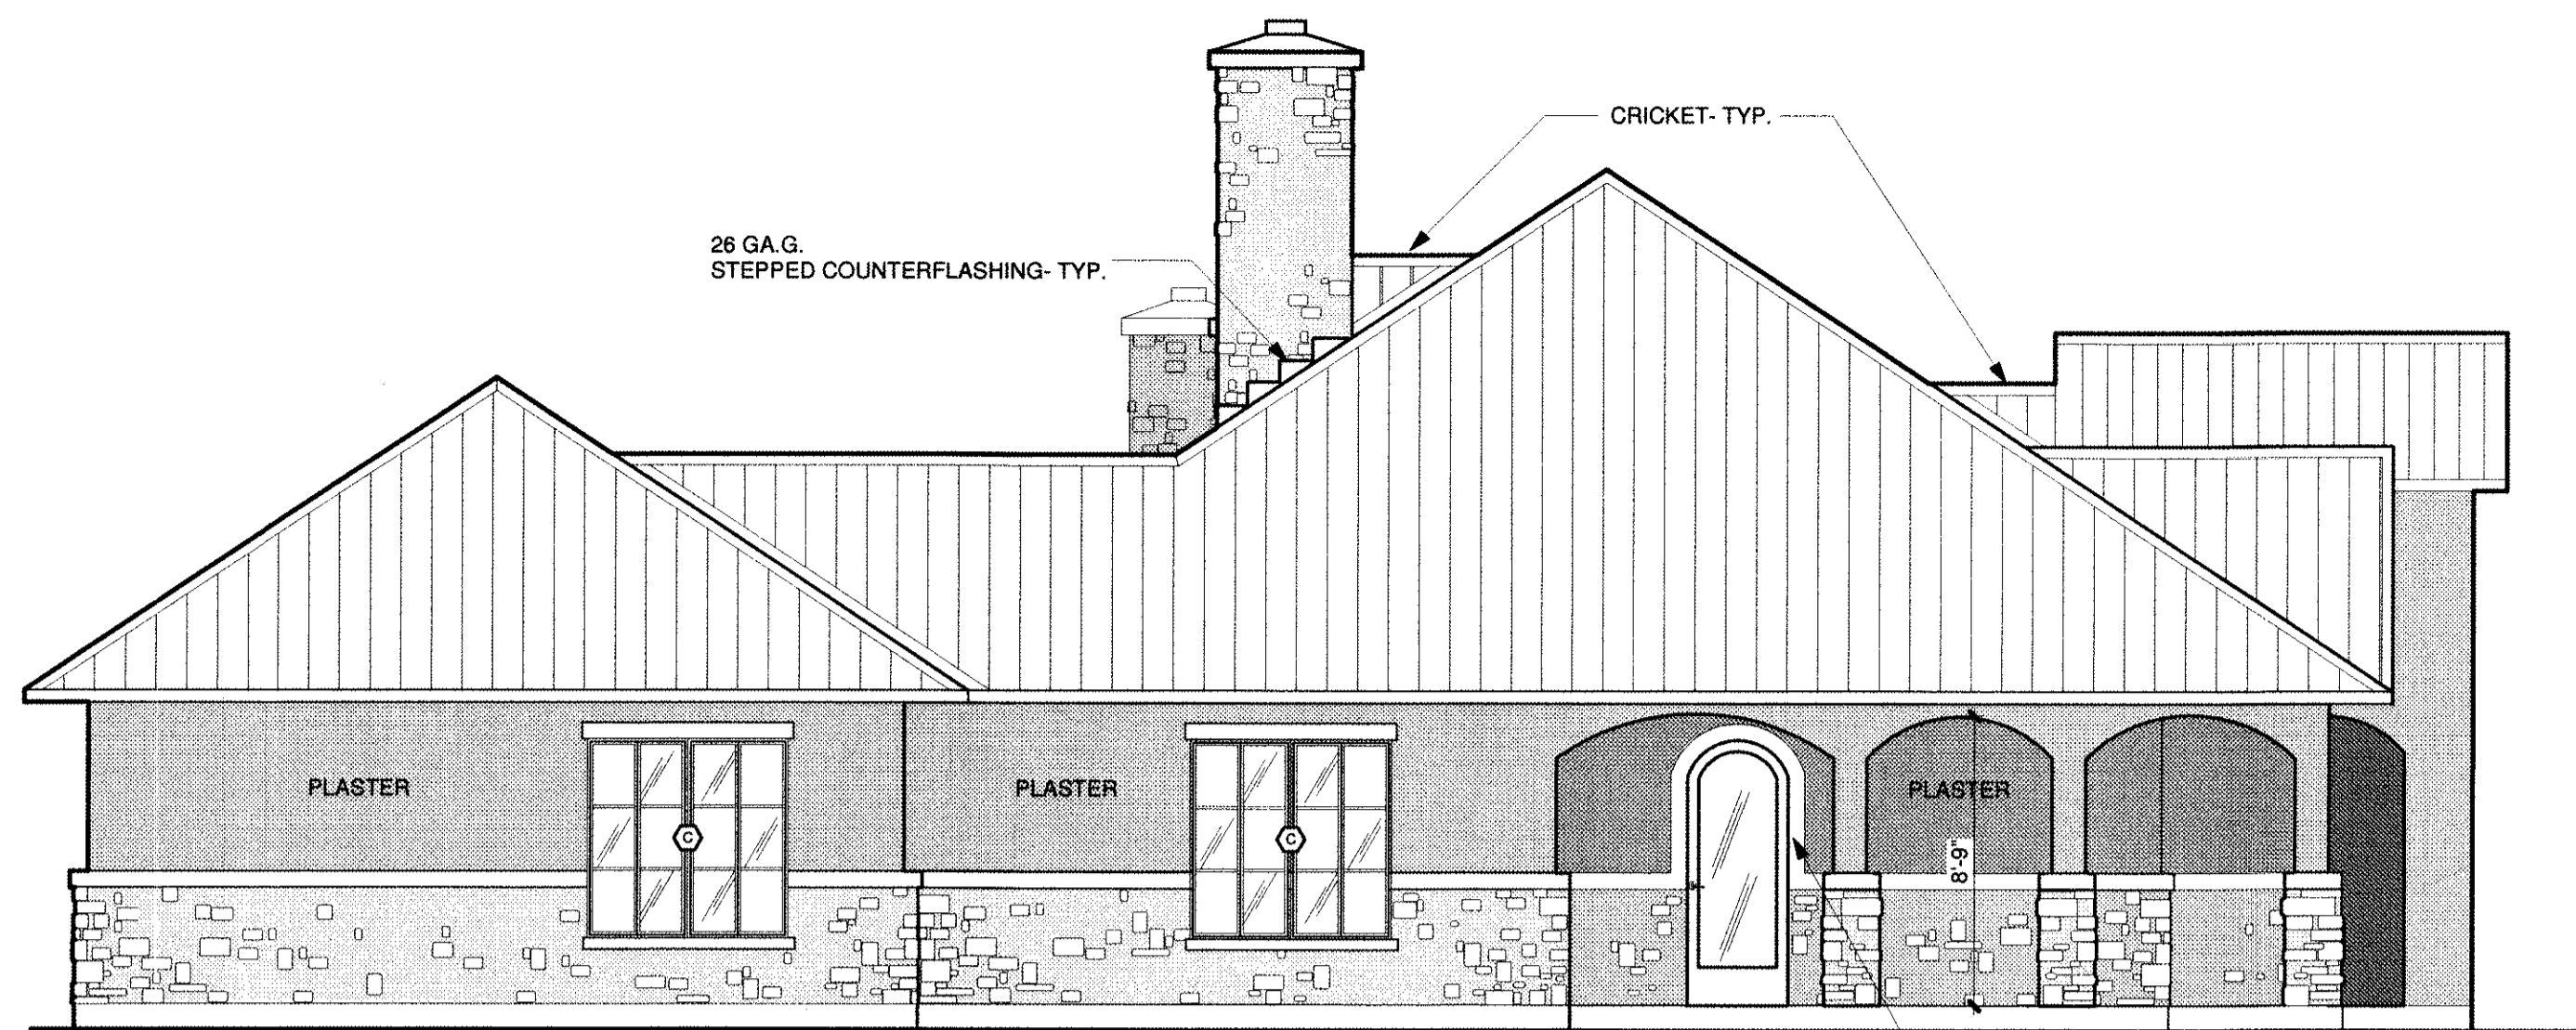


4 LEFT ELEVATION
Scale: 3/16" = 1'-0"

WINDOW SCHEDULE				
MARK NO.	TYPE	SIZE	QUANTITY	MODEL #
A	FIXED	1'-0" X 0'-8"	3	
B	CASEMENT	3'-0" X 6'-0"	2	
C	FIXED	6'-0" X 6'-0"	3	
D	CASEMENT	3'-0" X 3'-0"	1	
E	FIXED	3'-0" X 5'-0"	1	
F	CASEMENT	3'-0" X 3'-0"	1	
G	FIXED	1'-6" X 2'-6"	1	
H	FIXED	2'-0" X 6'-0"	1	
I	CASEMENT	4'-0" X 6'-0"	1	
J	FIXED	1'-0" X 1'-0"	8	
K	FIXED	5'-0" X 2'-8"	1	
L	CASEMENT	3'-0" X 6'-0"	2	
M	CASEMENT	4'-8" X 5'-0"	1	
N	TEMP. PLATE GLASS	1/2" X 4'-0" X 8'-0"	3	

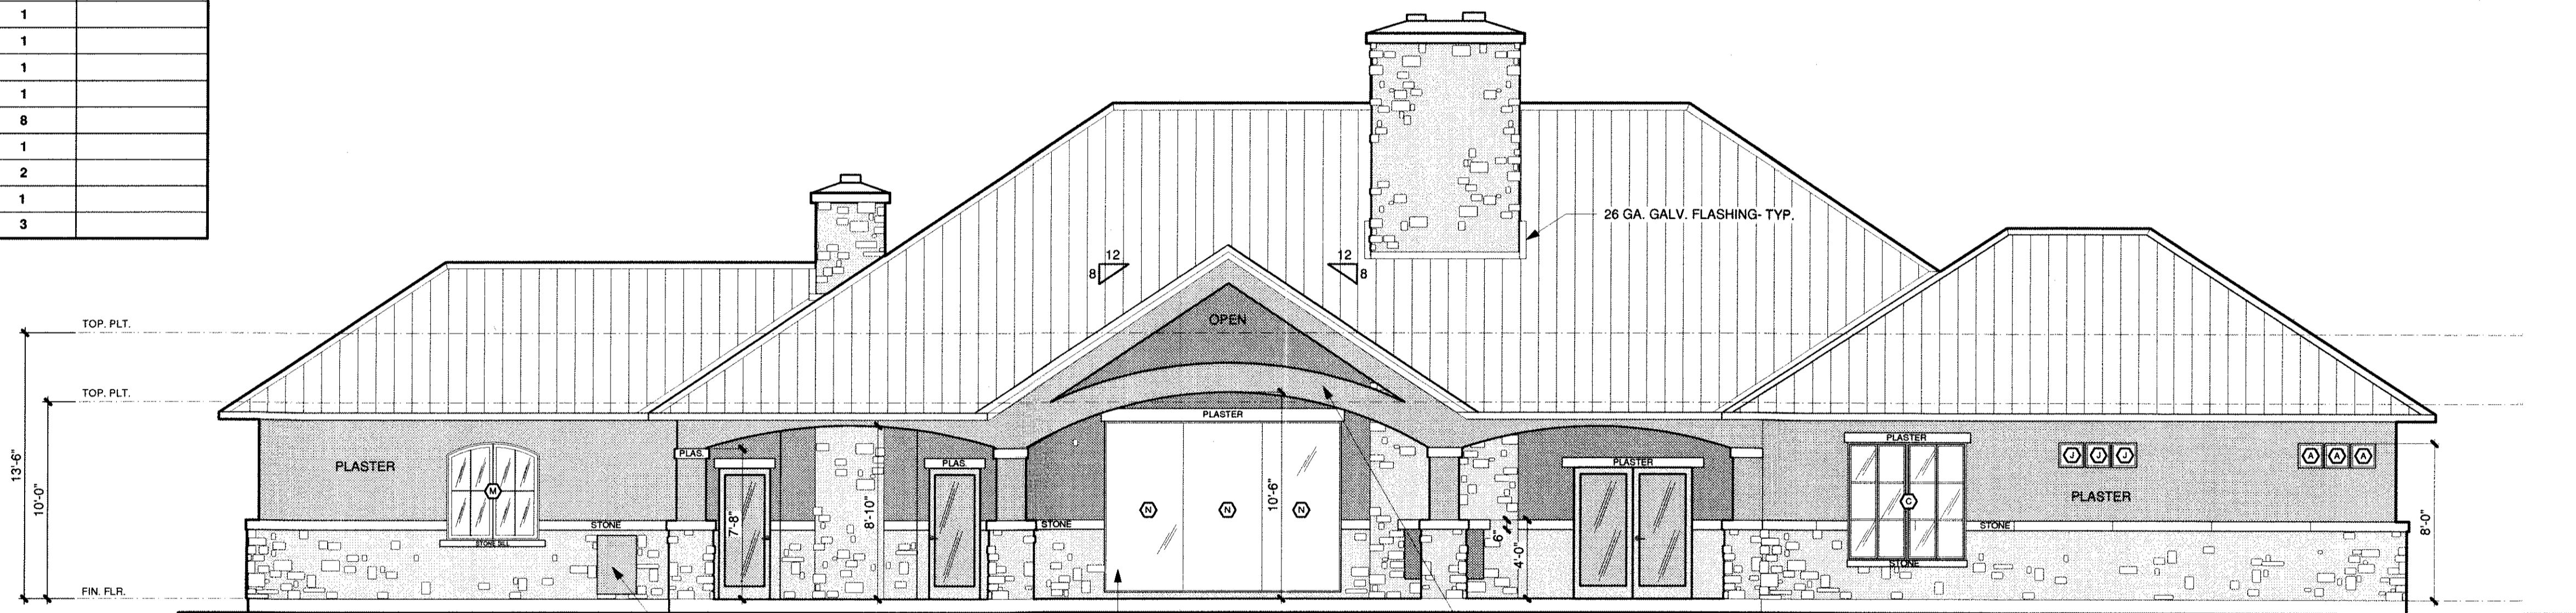

2 REAR ELEVATION
SCALE: 3/16"=1'-0"

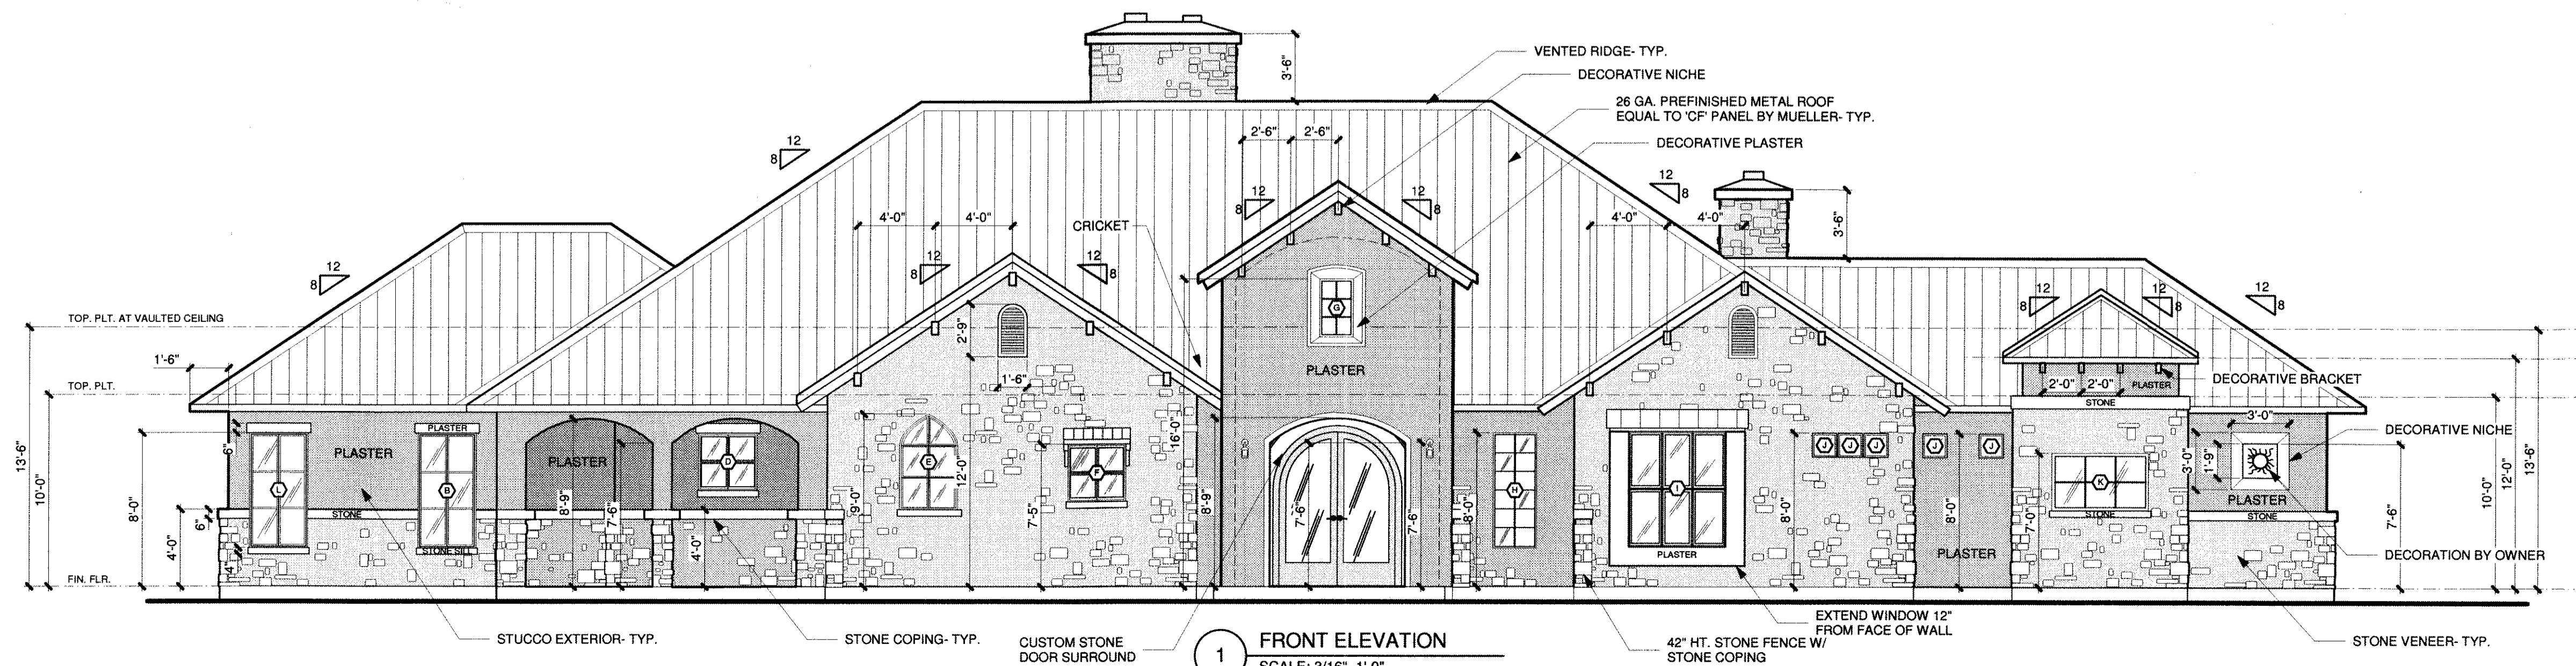


1 FRONT ELEVATION
SCALE: 3/16"=1'-0"

A NEW RESIDENCE FOR
P.J. WEARDEN AND JENNIFER BAKER

HAYS COUNTY, TEXAS

architecture ~ planning ~ restoration
516 WEST HOPKINS STREET
SAN MARCOS, TEXAS 78666
OFFICE: 512-393-3339 FAX: 512-353-3001

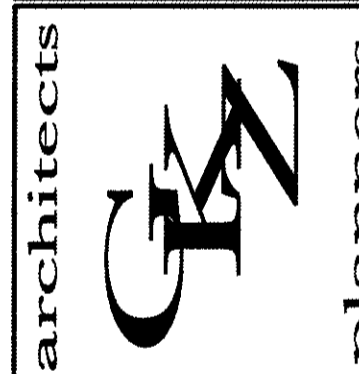

CONSTRUCTION SET

NOTE: ALL DRAWINGS ARE PROTECTED BY COPYRIGHT AND MAY NOT BE COPIED OR REPRODUCED WITHOUT THE PRIOR WRITTEN PERMISSION OF GOMLILION KESTER ZIMMERMAN INC.

DRAWN BY FG
CHECKED
DATE JANUARY 2008
REVISED 03/05/06
PROJECT NO. 07-008
SHEET NO.

A-3