


336-46911

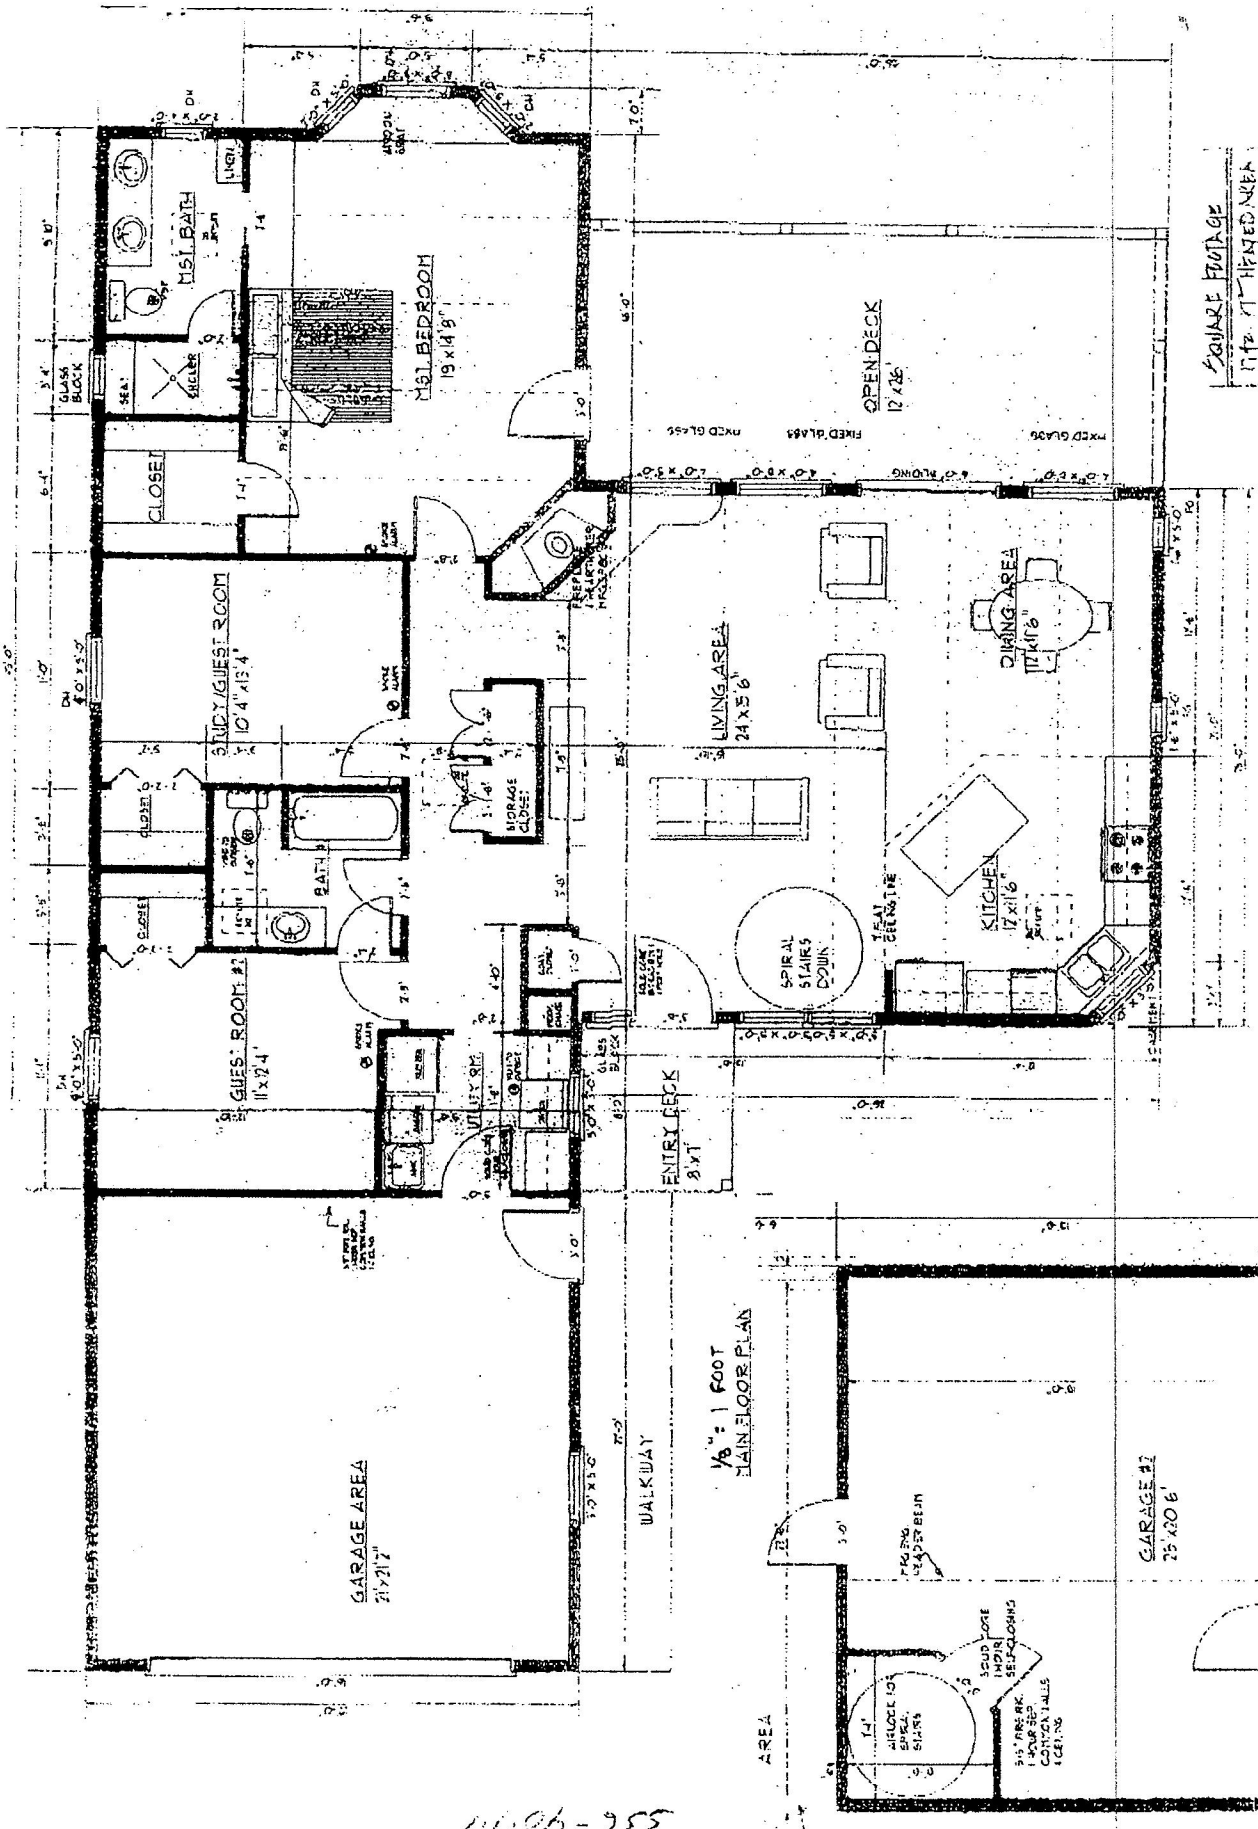


SQUARE FOOTAGE



1/8" = 1 FOOT
MAIN FLOOR PLAN

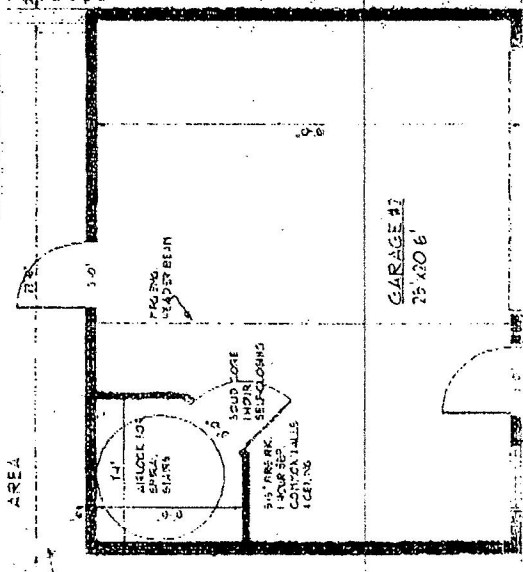

BASEMENT
7'4" x 10'