
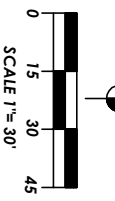


A SURVEY OF
 LOTS 23 AND 24,
 AGUA FRIA ESTATES,
 RUIDOSO DOWNS, NEW MEXICO.

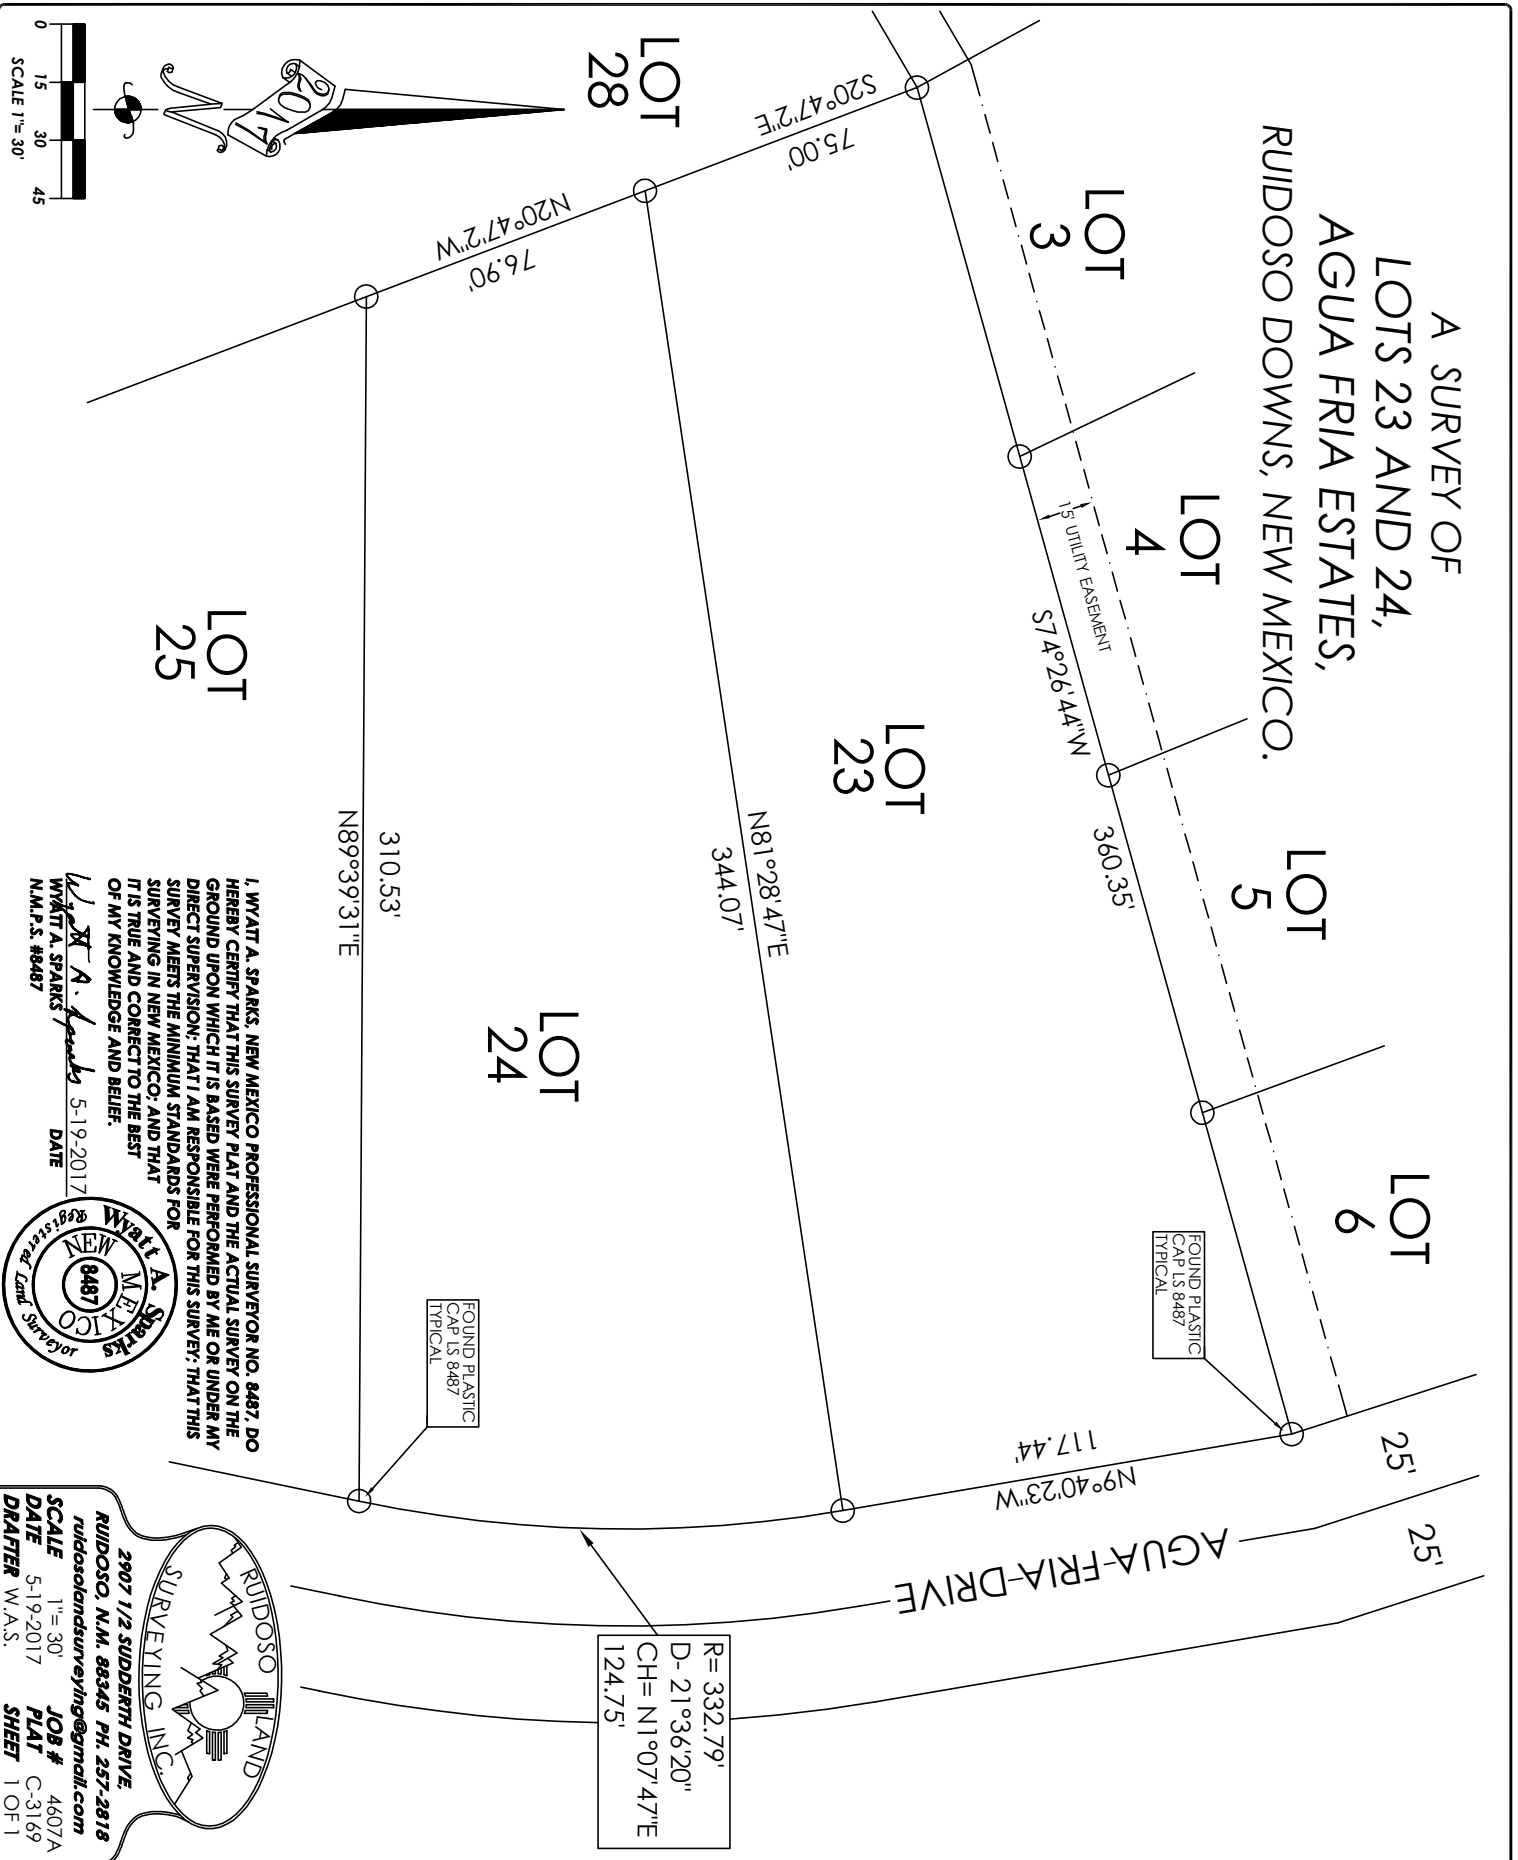

LOT 25

I, WYATT A. SPARKS, NEW MEXICO PROFESSIONAL SURVEYOR NO. 8487, DO HEREBY CERTIFY THAT THIS SURVEY PLAT AND THE ACTUAL SURVEY ON THE GROUND UPON WHICH IT IS BASED WERE PERFORMED BY ME OR UNDER MY DIRECT SUPERVISION; THAT I AM RESPONSIBLE FOR THIS SURVEY; THAT THIS SURVEY MEETS THE MINIMUM STANDARDS FOR SURVEYING IN NEW MEXICO; AND THAT IT IS TRUE AND CORRECT TO THE BEST OF MY KNOWLEDGE AND BELIEF.

Wyatt A. Sparks
 N.M.P.S. #8487
 5-19-2017
 DATE



RUIDOSO LAND SURVEYING, INC.

2907 1/2 SUDDERTH DRIVE,
 RUIDOSO, N.M. 88345 PH. 257-2818
 ruidosolandsurveying@gmail.com

SCALE 1" = 30'
 DATE 5-19-2017
 JOB # 4407A
 PLAT C-3169
 SHEET 1 OF 1